


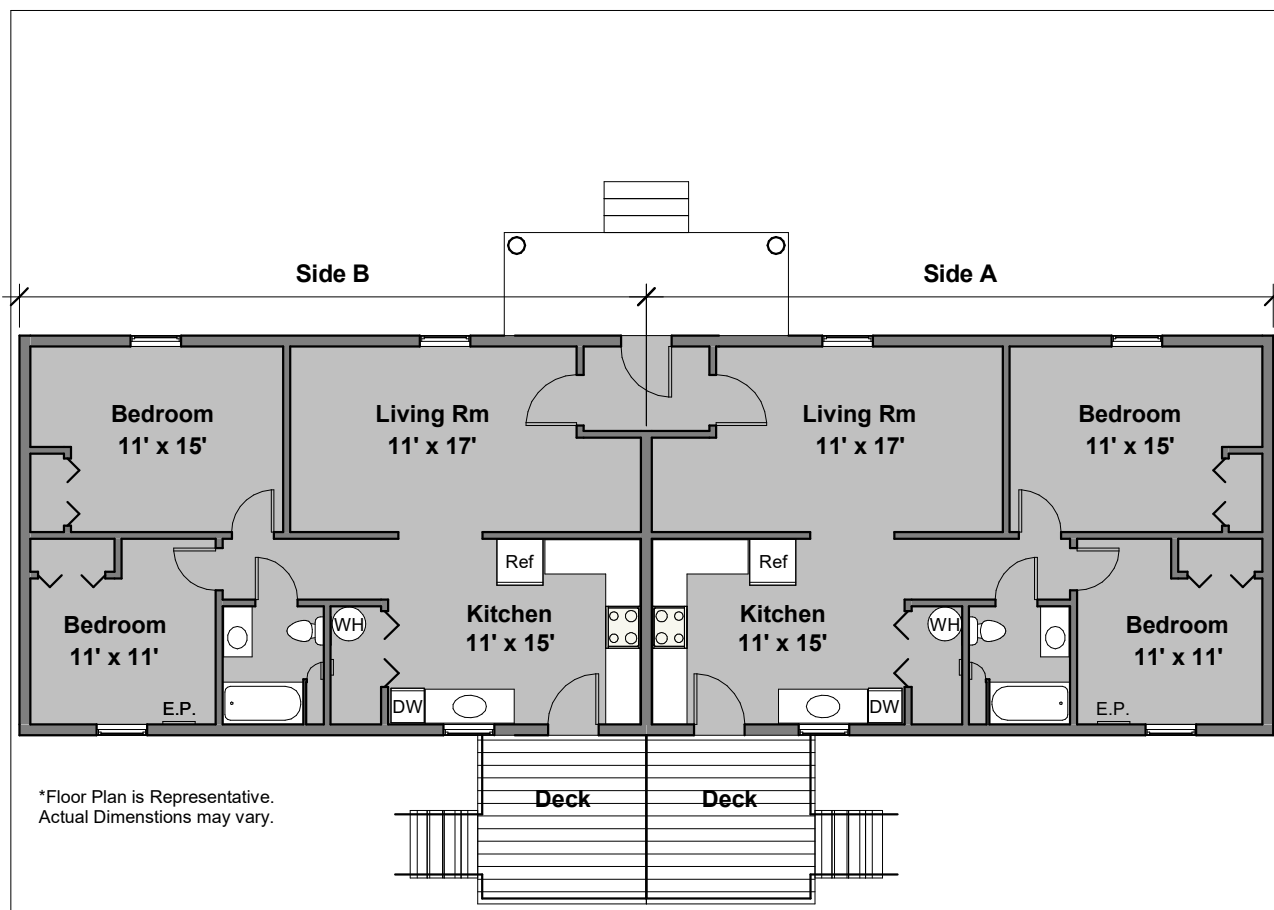

*Floor Plan is Representative.
Actual Dimensions may vary.

Vantage Construction	3187 Cedar Grove Rd.	Floor Plan		
		Project number	25-3187	Sc-100
		Date	7/3/2025	
		Drawn by	NM	
		Scale	1/8" = 1'-0"	
		7/3/2025 10:33:09 PM		